


Lichtplan SeesingFlex zaal De Storm Winterswijk

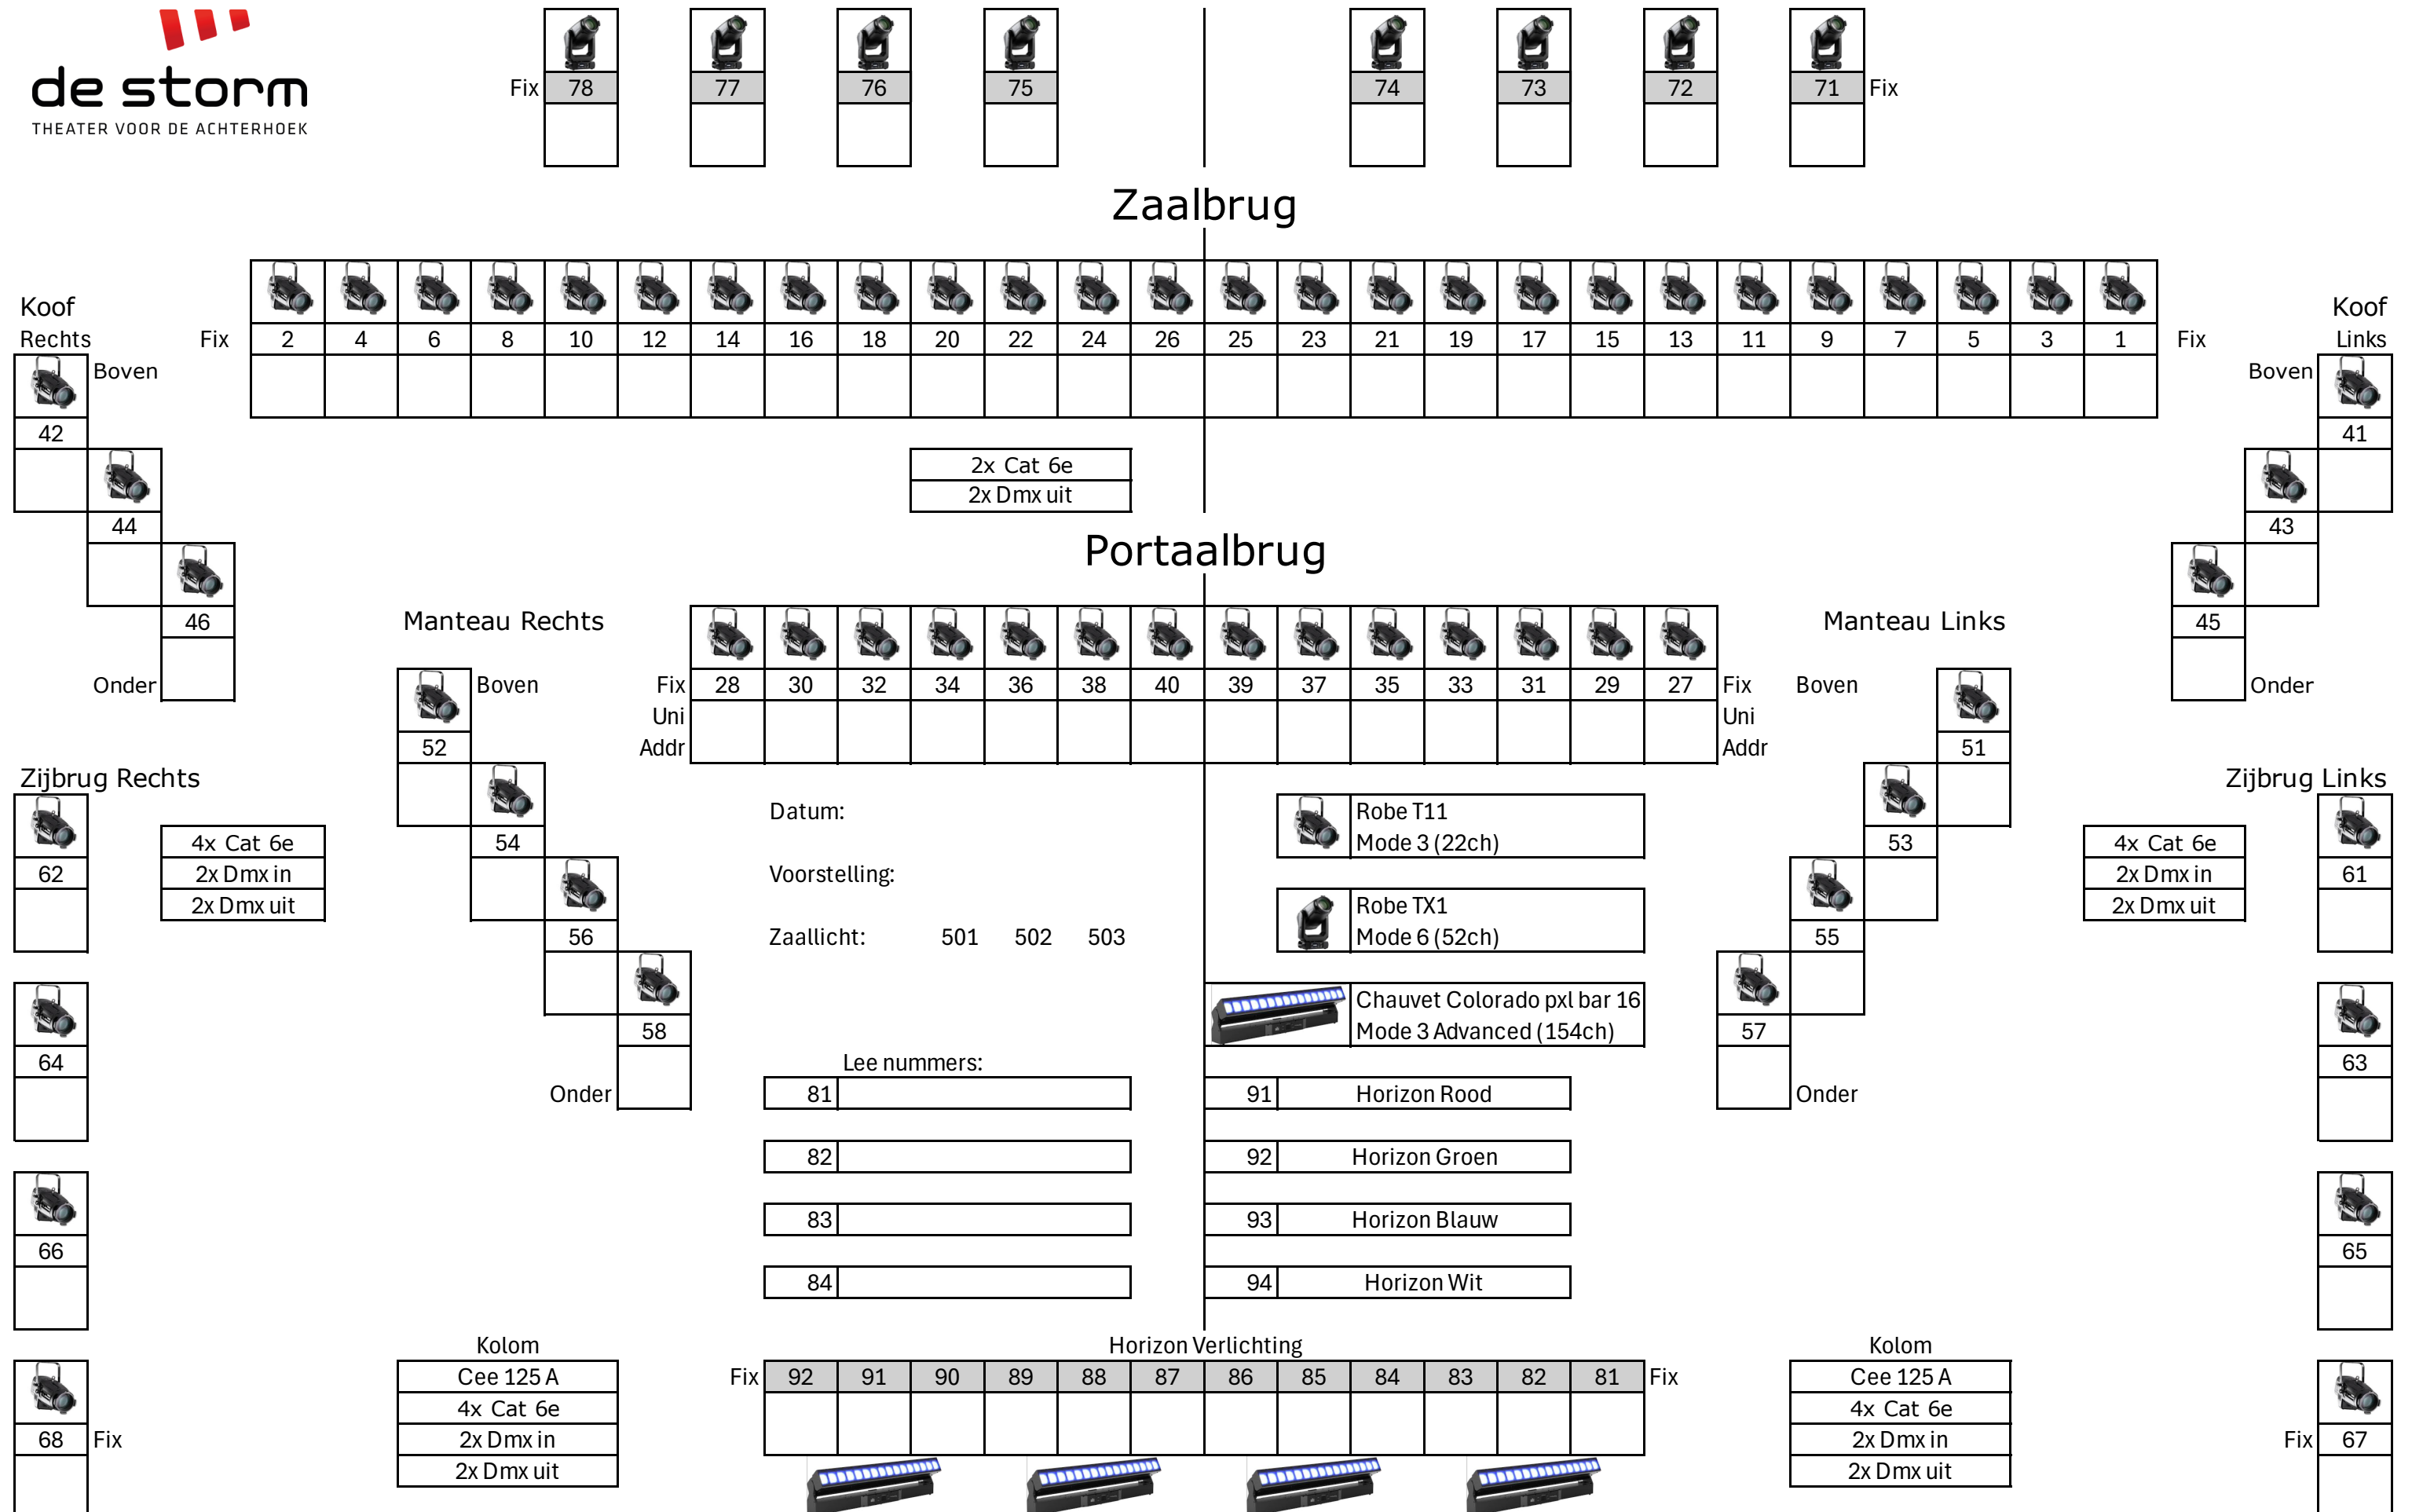

Lichtplan SeesingFlex zaal De Storm Winterswijk

Cee 125 A
4x Cat 6e
2x Dmx in
2x Dmx uit

Kolom

Cee 125 A
4x Cat 6e
2x Dmx in
2x Dmx uit
Kolom

[illegible]

81	
----	--

82	
----	--

83	
----	--

84	
----	--

91	Horizon Rood
----	--------------

92	Horizon Groen
----	---------------

93	Horizon Blauw
----	---------------

94	Horizon Wit
----	-------------

Lee nummers:

	Robe T11 Mode 3 (22ch)
---	---------------------------

	Robe TX1 Mode 6 (52ch)
---	---------------------------

 Chauvet Colorado pxl bar 1
Mode 3 Advanced (154ch)

[illegible]

Portaalbrug

2x Cat 6e
2x DMX uit

[illegible]

Zaalbrug

[illegible]